




Concept



Ontwerp

 

Concept

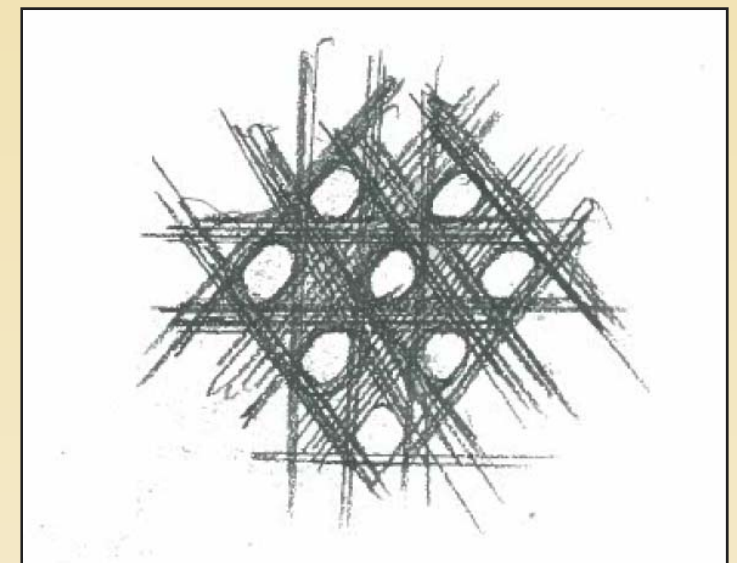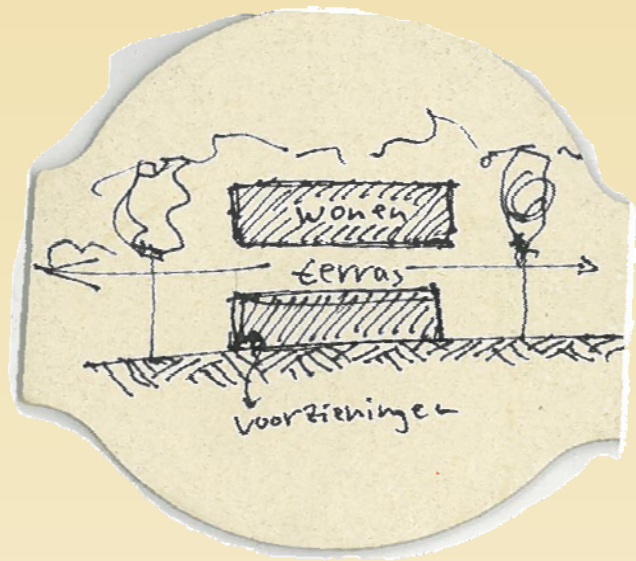


Inleiding Architectuur



Ir. M.H.P.M. Willems
Prof. Ir. J. Westra

S.H.M. van Dijck
Building Technology
0751895


Ontwerp-Proces

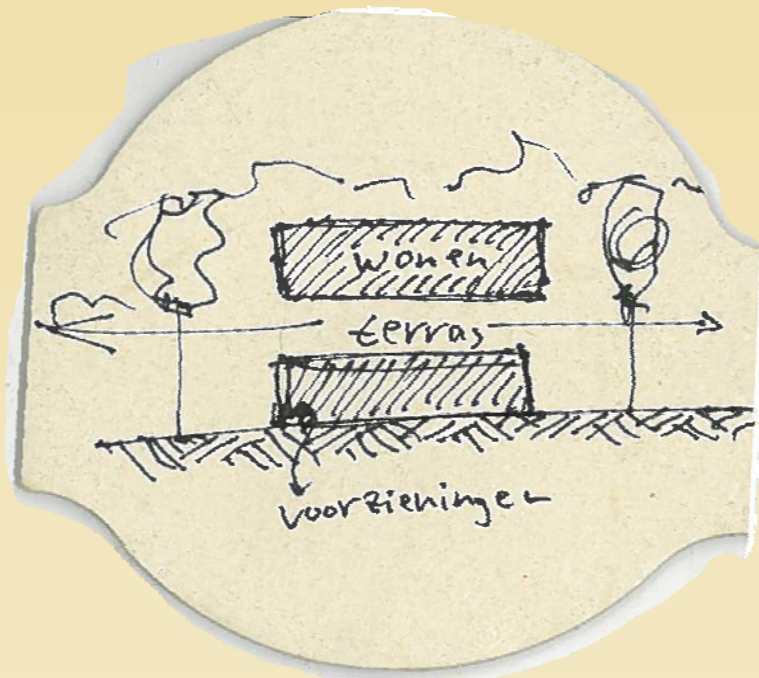


SCHETSEN

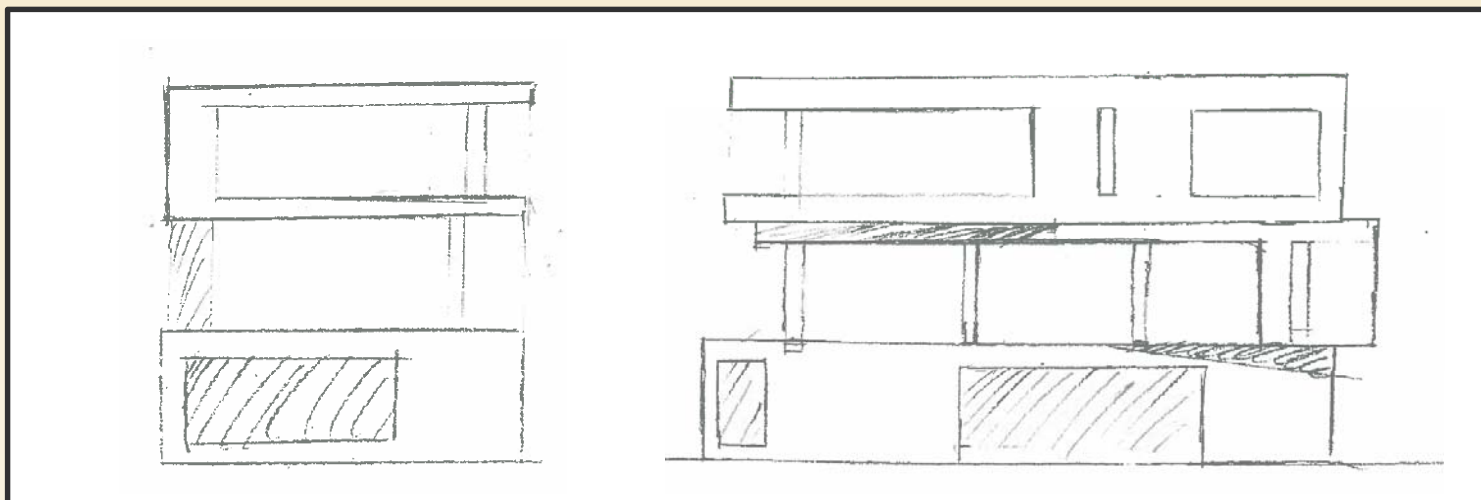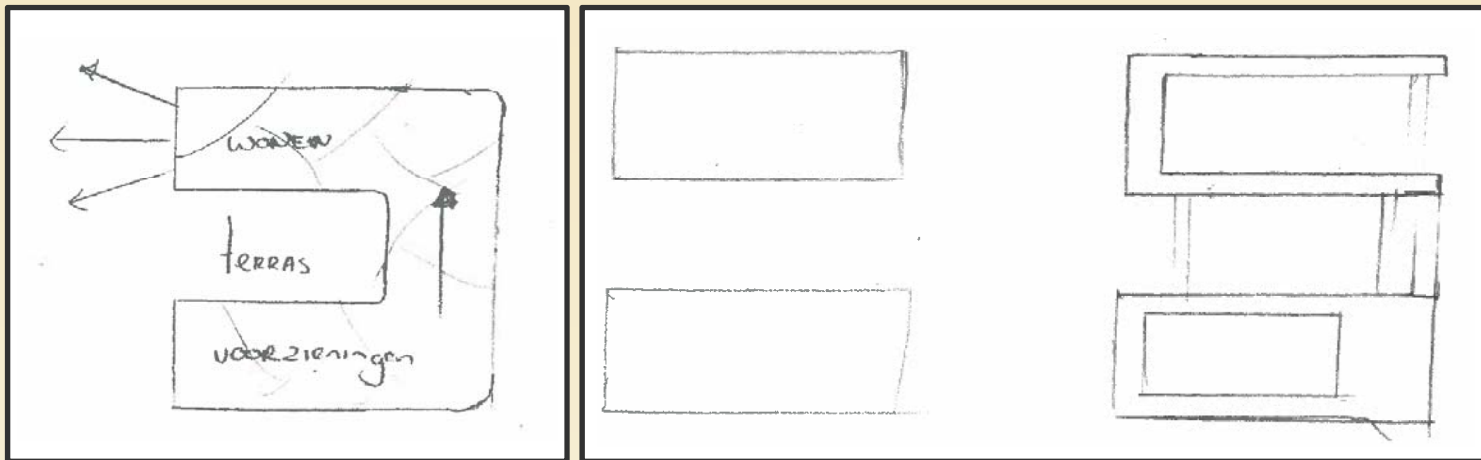


RELATIESCHEMA

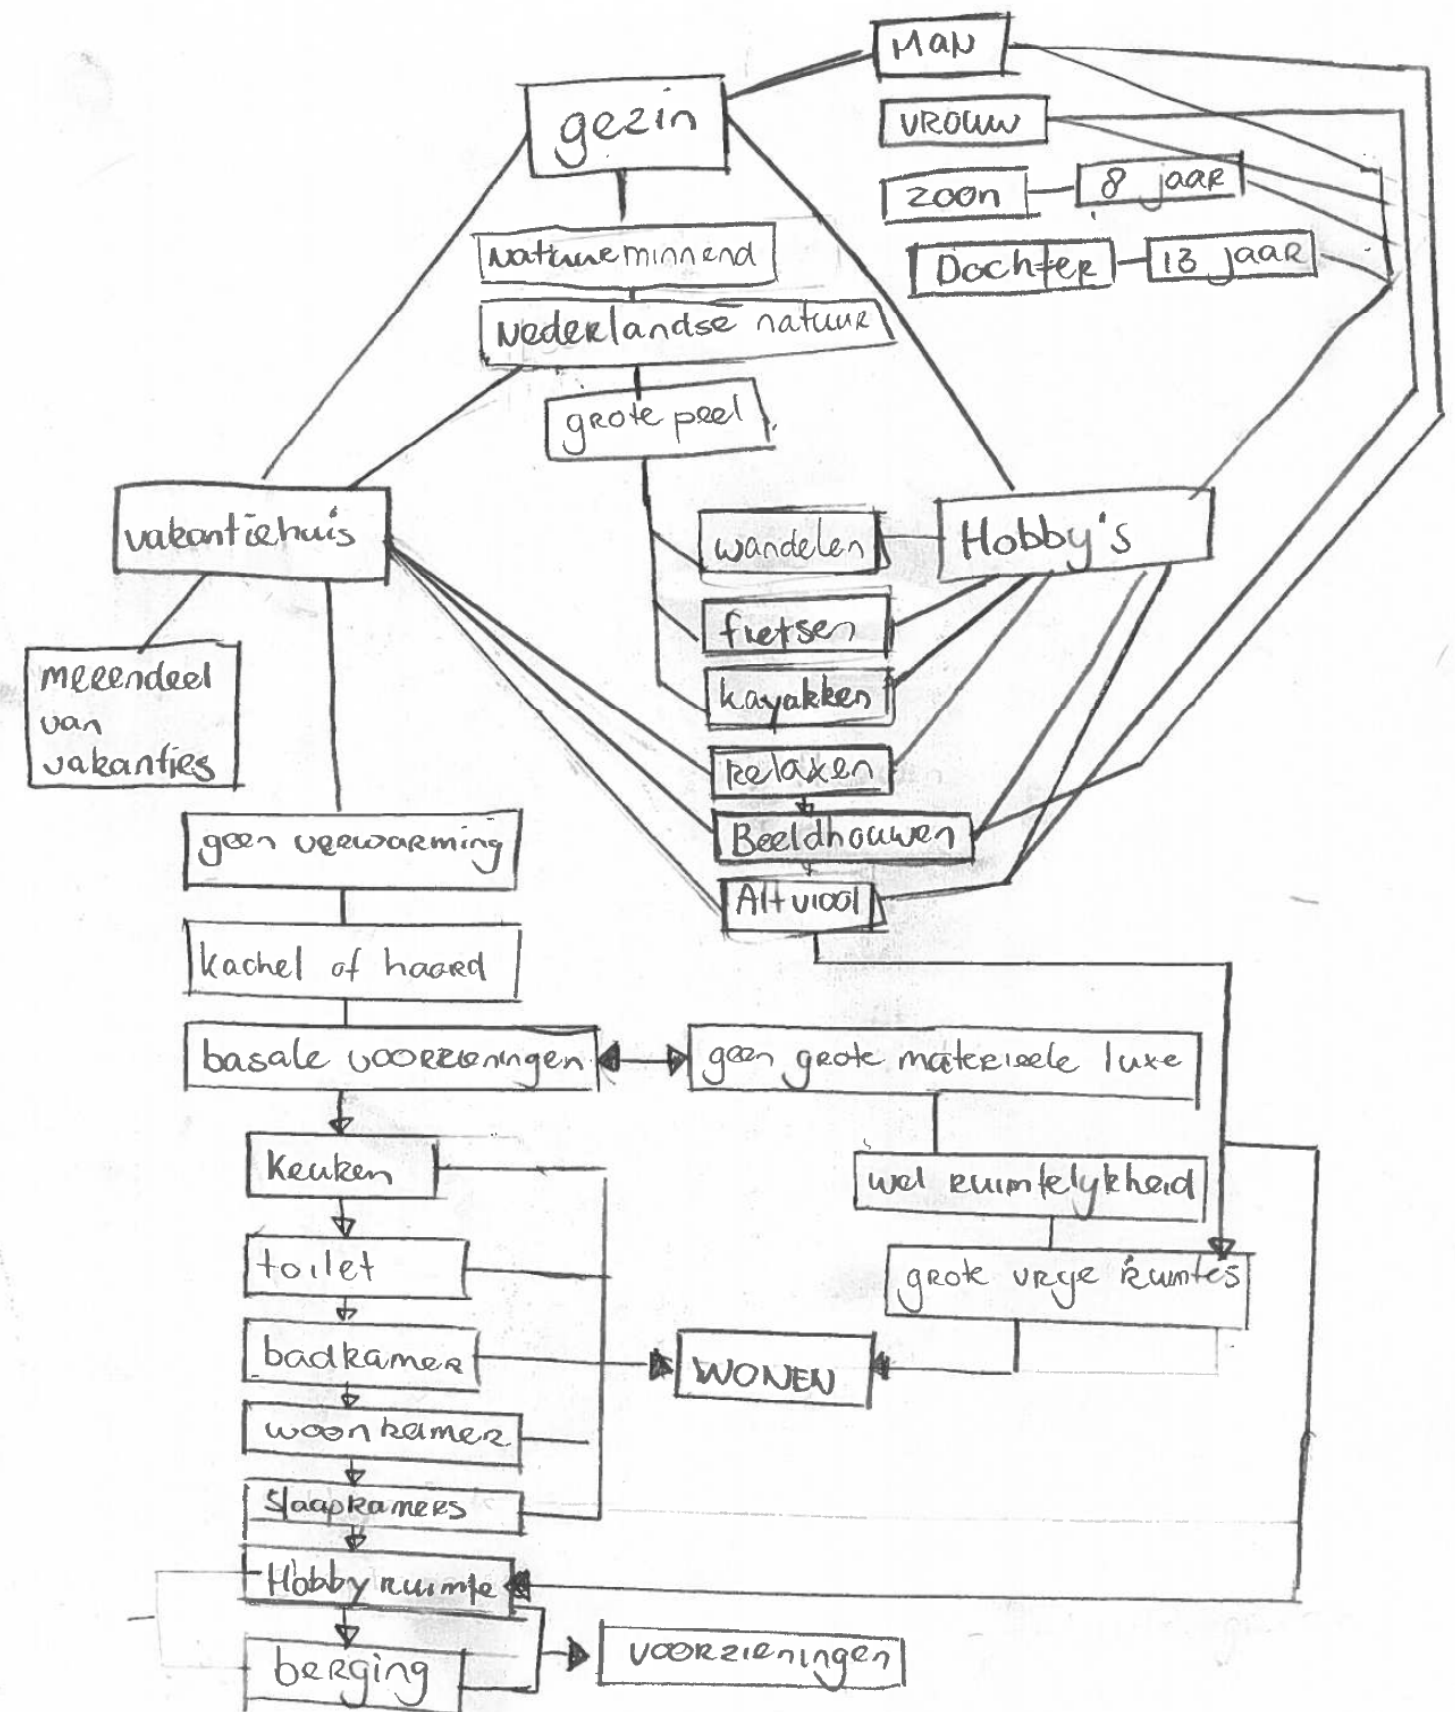


BEGANE GROND

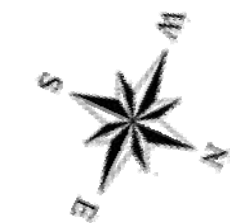




SCHAAL 1:200

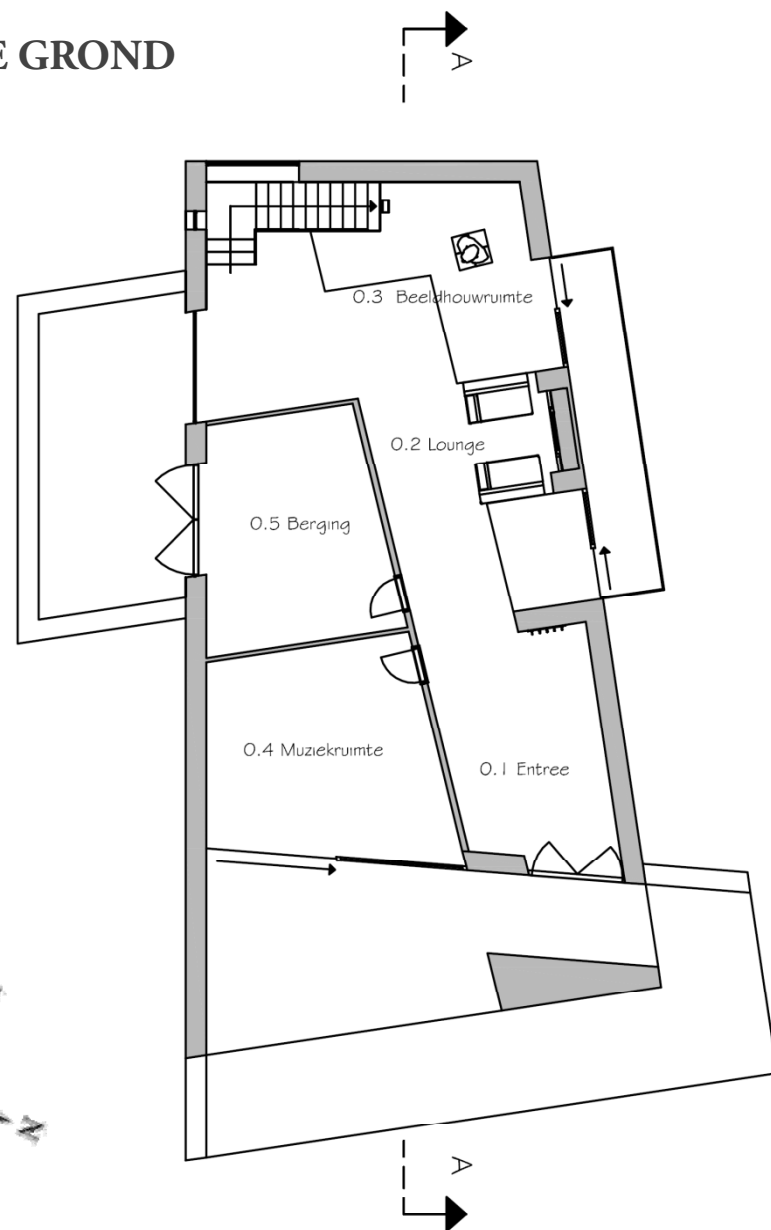

1E VERDIEPING

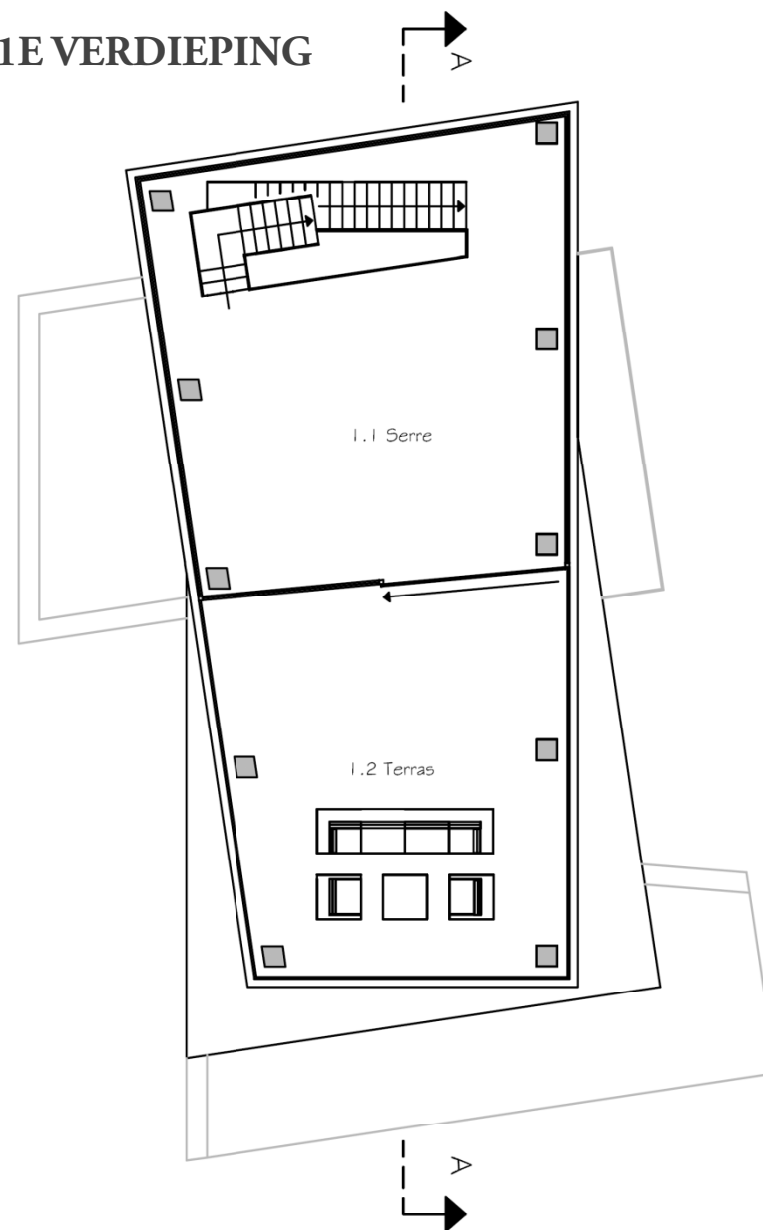


2E VERDIEPING

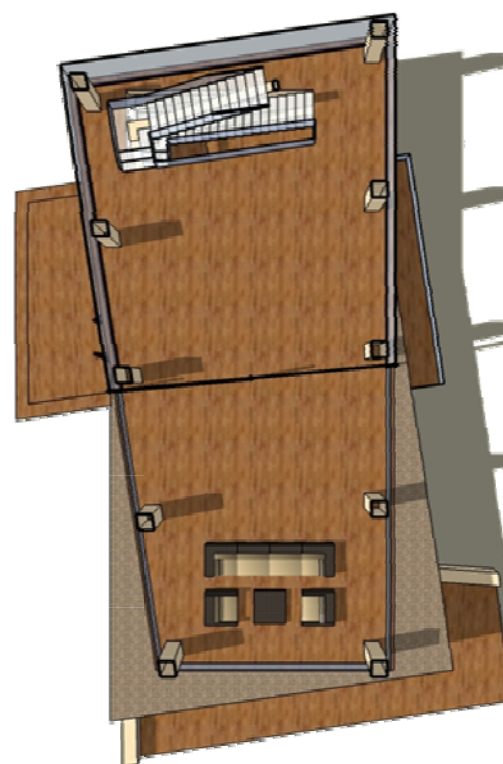
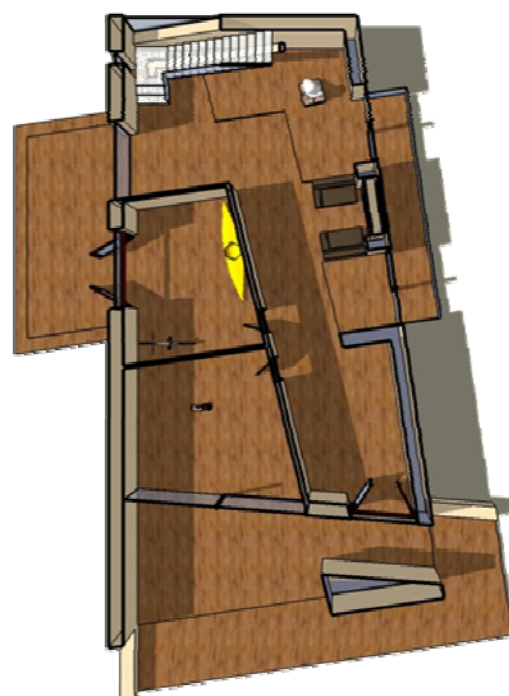
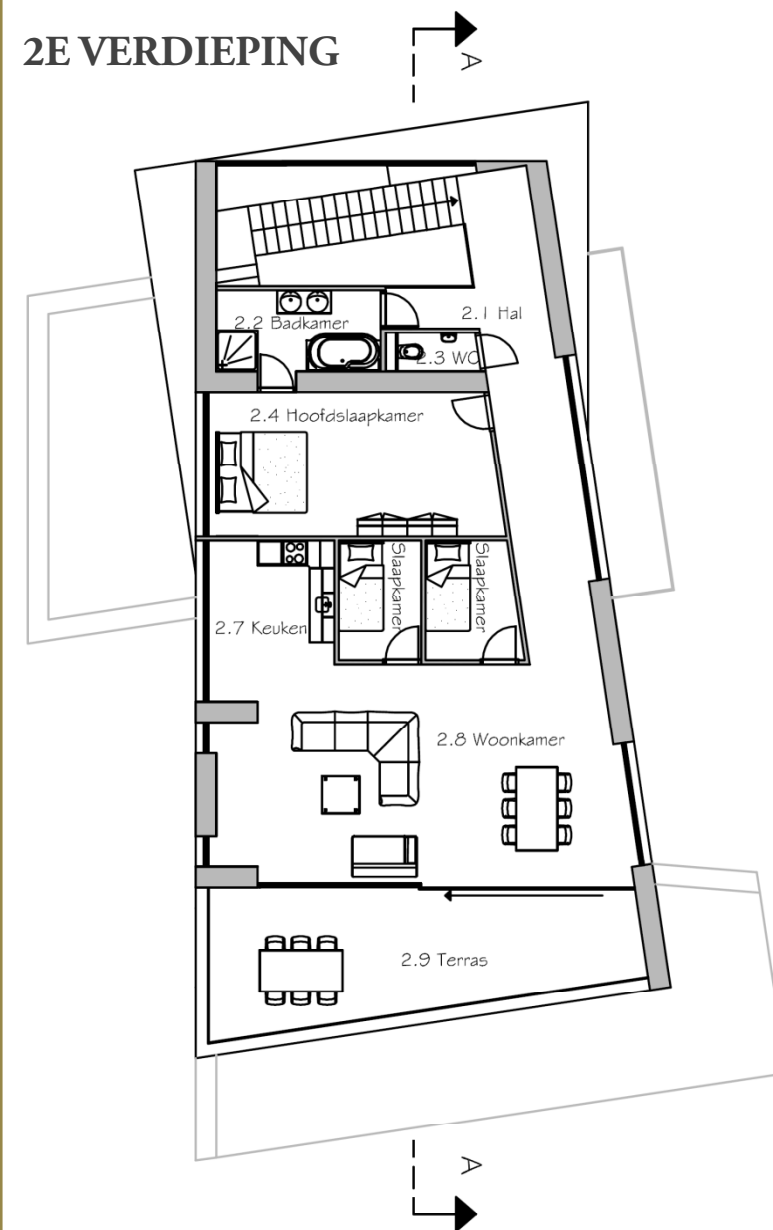




AANZICHTEN & DOORSNEDE

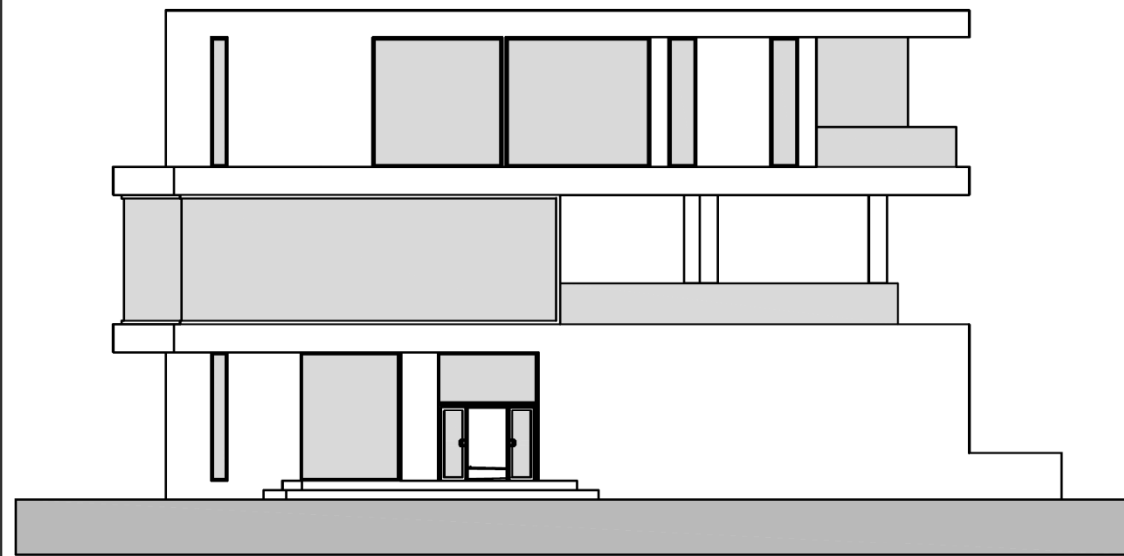

SCHAAL 1:200

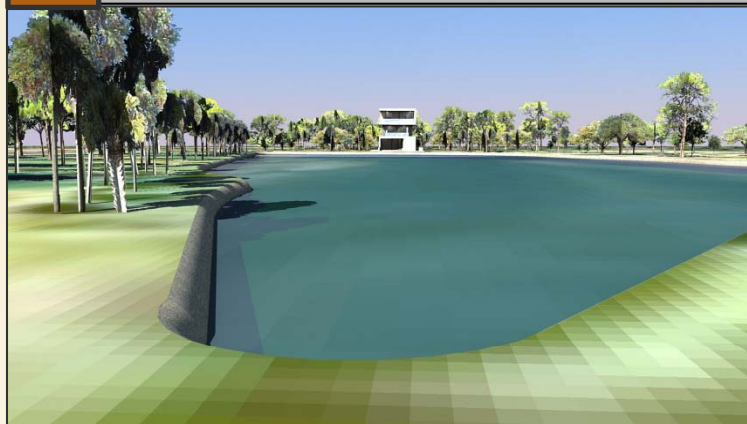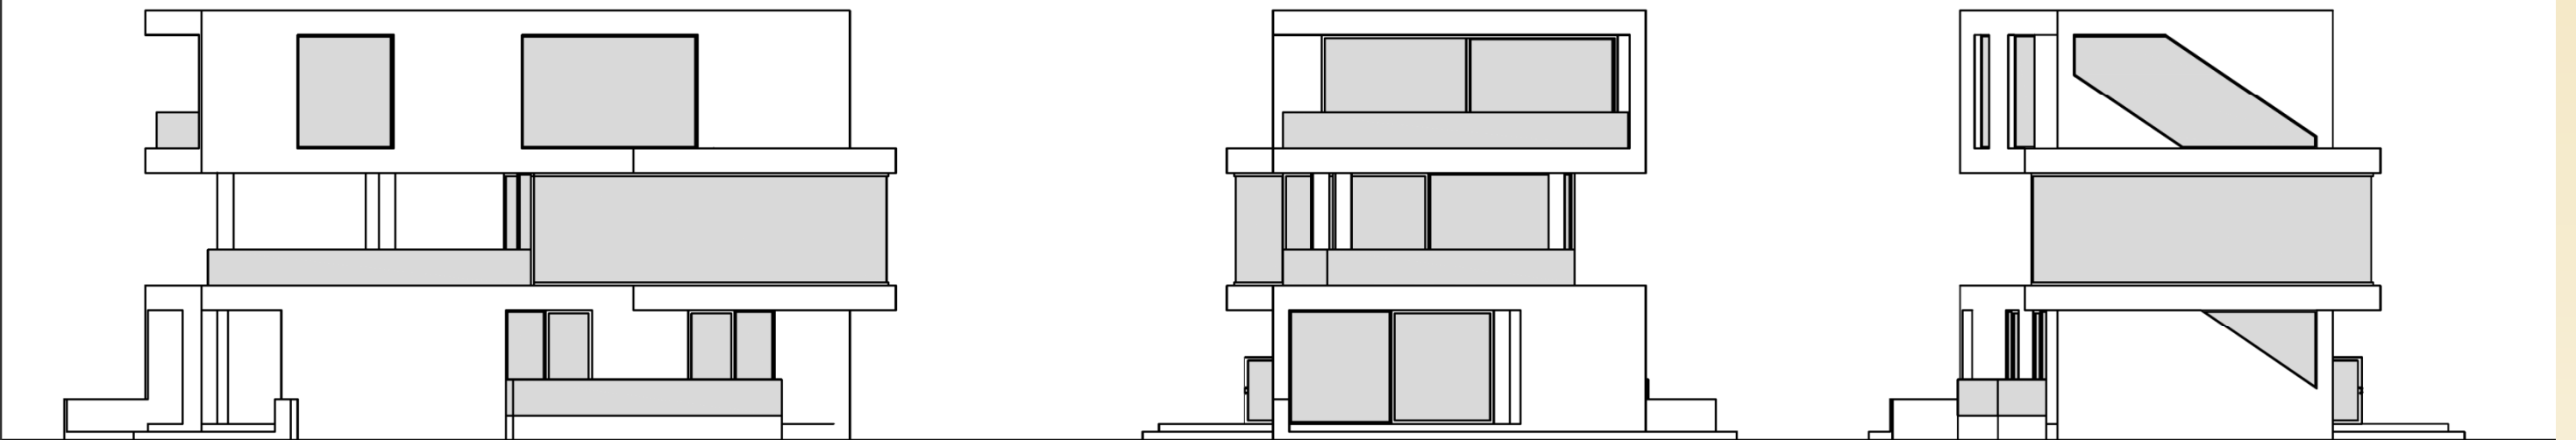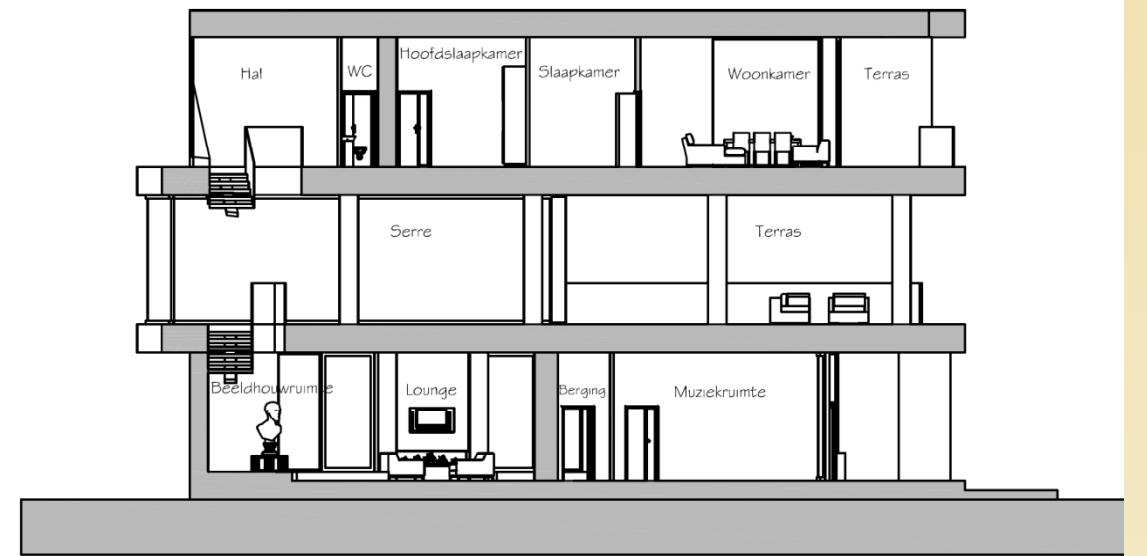

VAKANTIEHUIS

Uitwerking van Concept tot Ontwerp.

- Relatieschema opgesteld aan de hand van behoeften opdrachtgever
- Gelegen aan een meer in de Nederlandse natuur.
- Begane Grond → Voorzieningen (Hobby's) & Entree
- 1e Verdieping → Terras & Serre
- 2e Verdieping → Wonen & Slapen
- Kijker op het meer vanuit 2e Verdieping
- Verwarming door open haard. (Begane Grond & 2e Verdieping)
- 3D Impressie van het vakantiehuis in de omgeving.




KIM IN CHEURL

URBAN HIVE

SEOUL, SOUTH KOREA

2004-2009


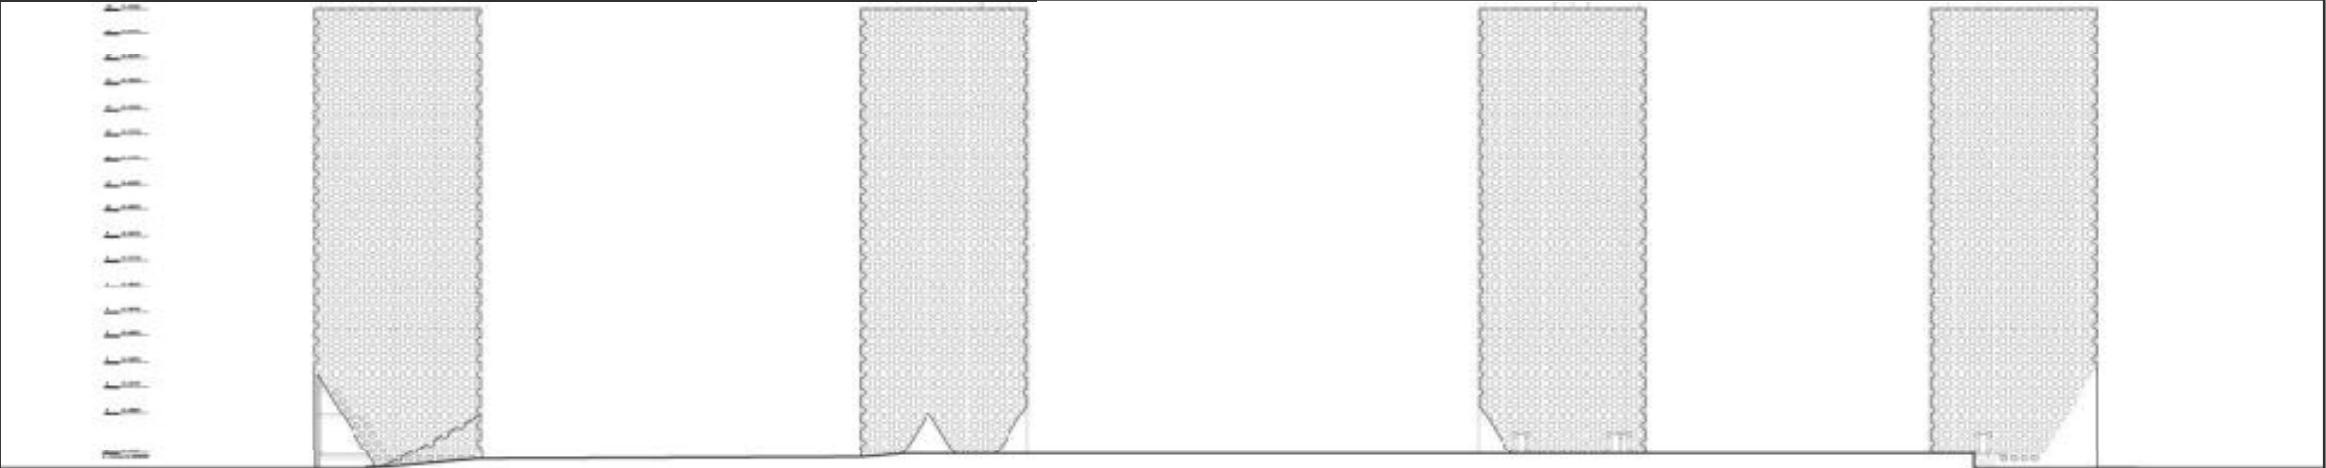


ELEVATION 1

ELEVATION 2

ELEVATION 3


ELEVATION 4

 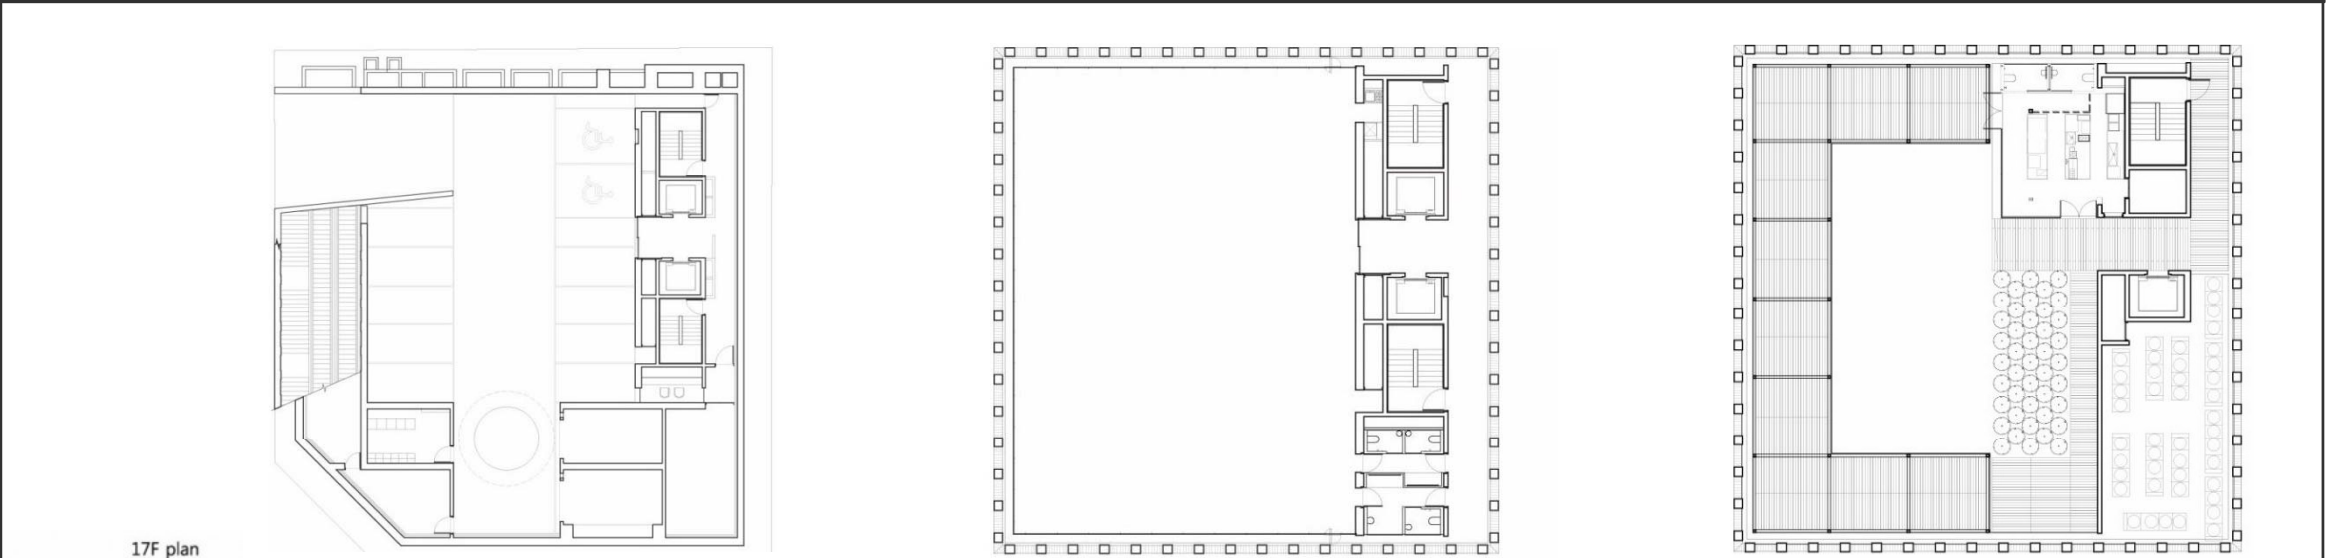


GROUND FLOOR PLAN

TYPICAL FLOOR PLAN

UPPER FLOOR PLAN (ROOF GARDEN)

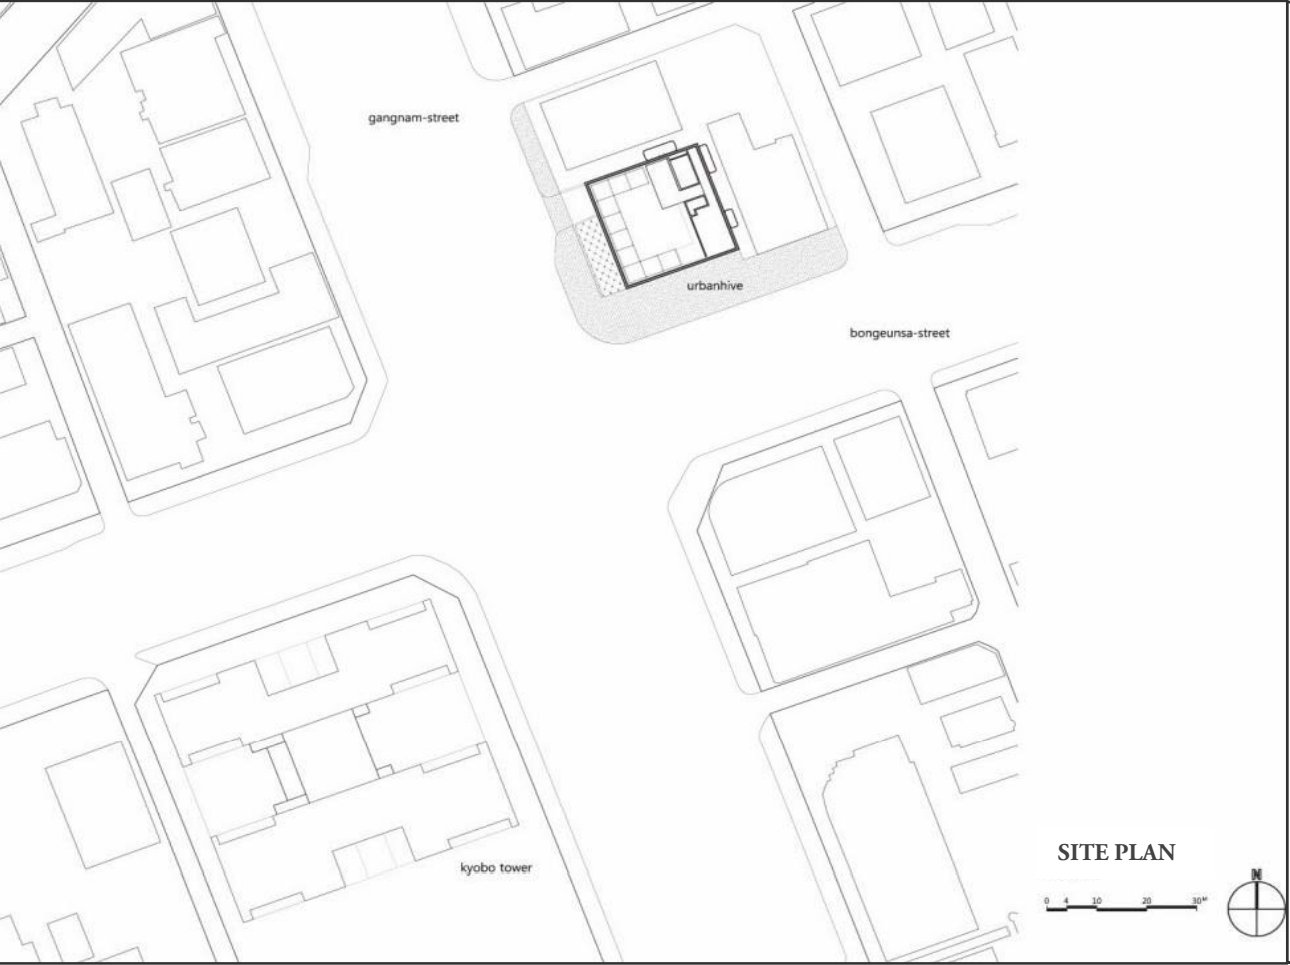


SITE PLAN

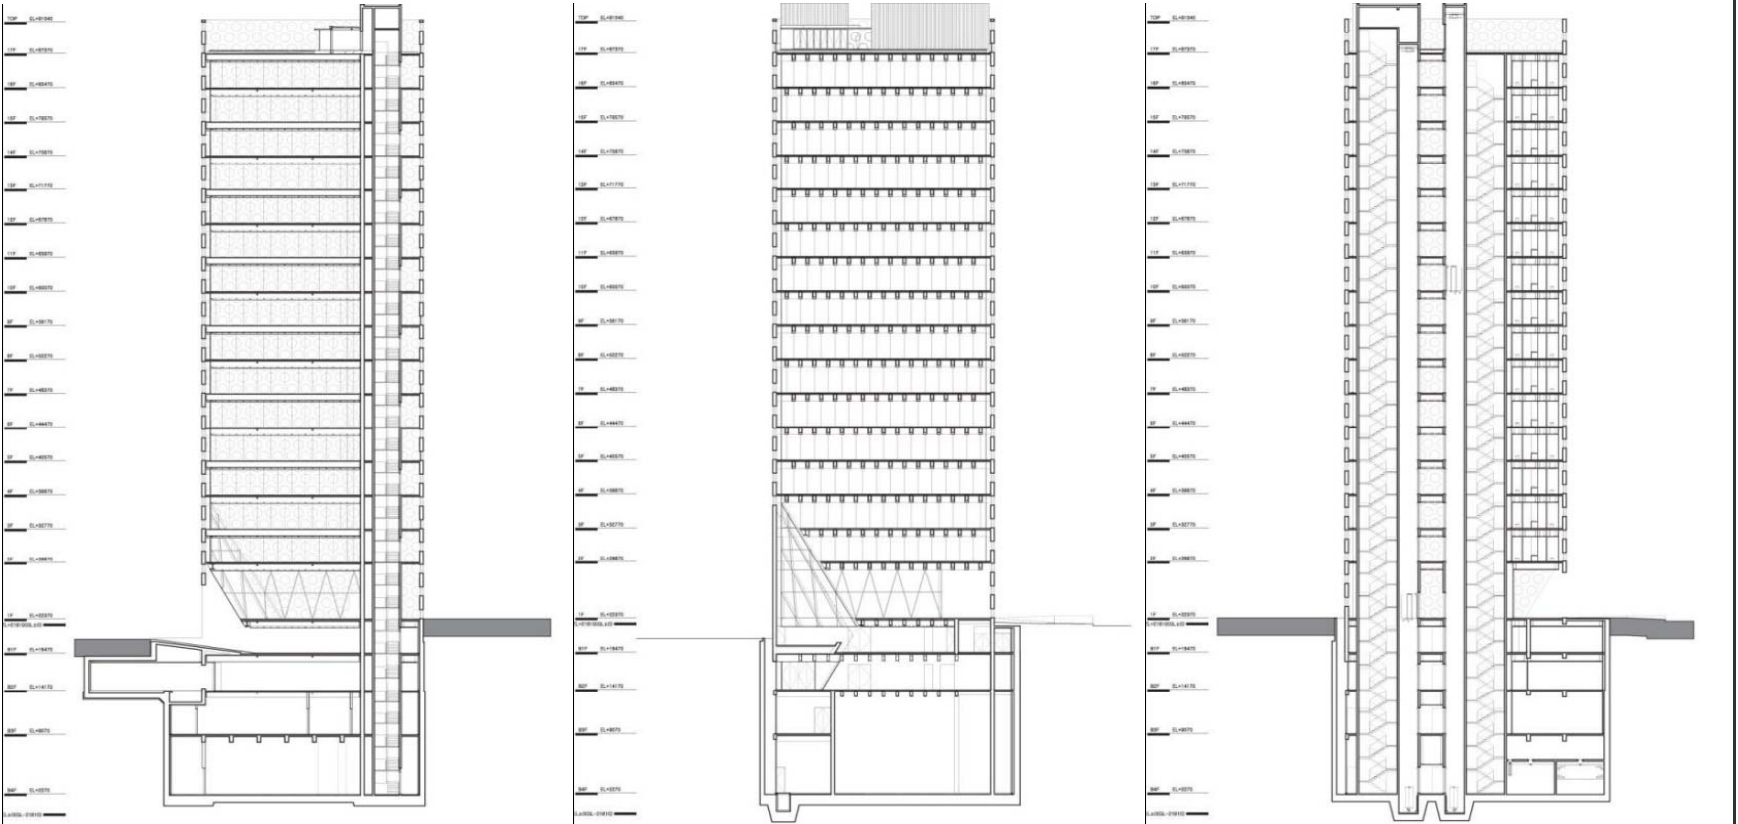


SECTION A

SECTION B


SECTION C

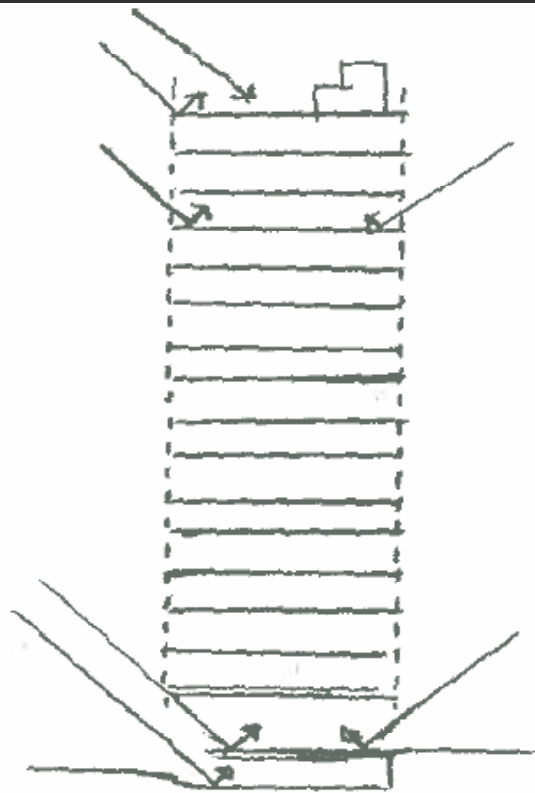


NATURAL LIGHT

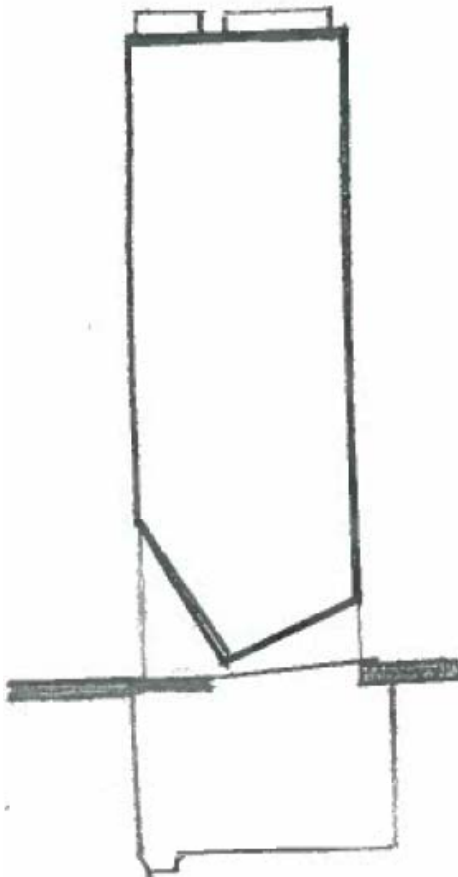


MASSING

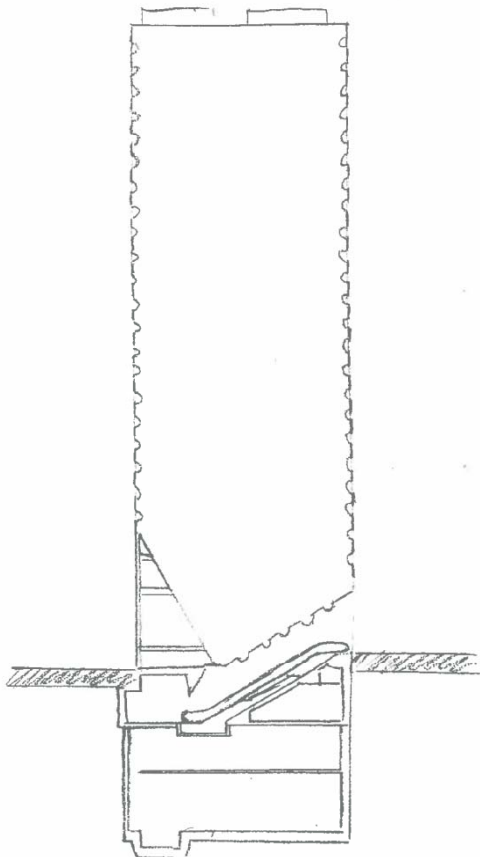


PLAN TO SECTION

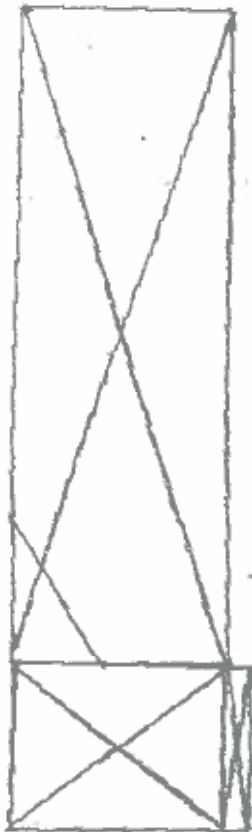


GEOMETRY

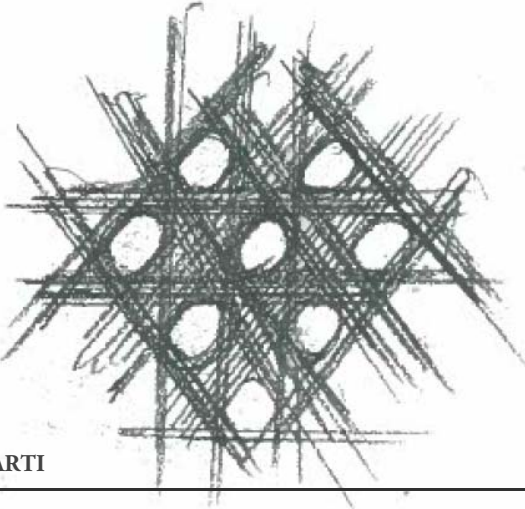


PARTI

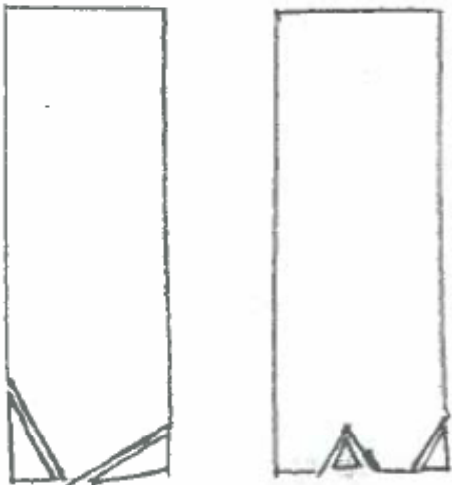


ADDITIVE AND SUBSTRUCTIVE

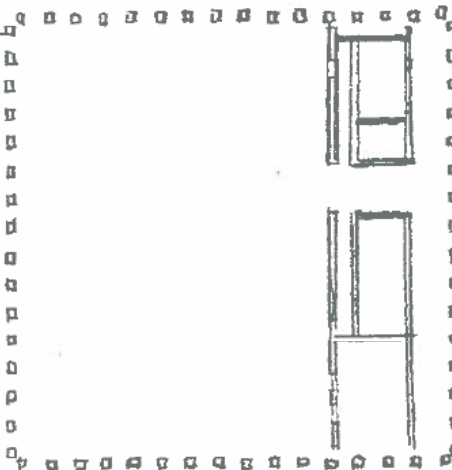


STRUCTURE

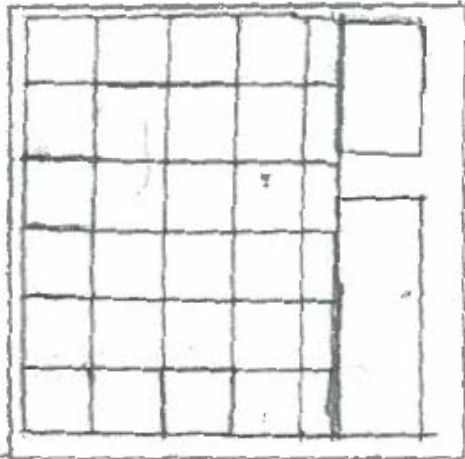


REPETITIVE TO UNIQUE

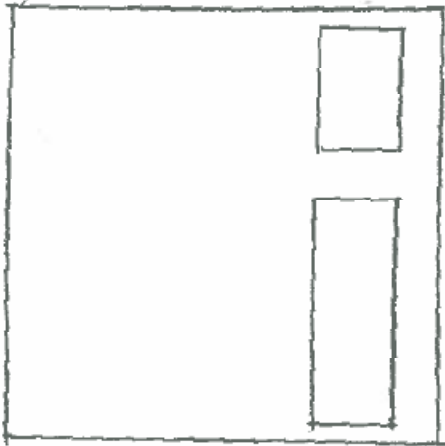

UNIT TO WHOLE

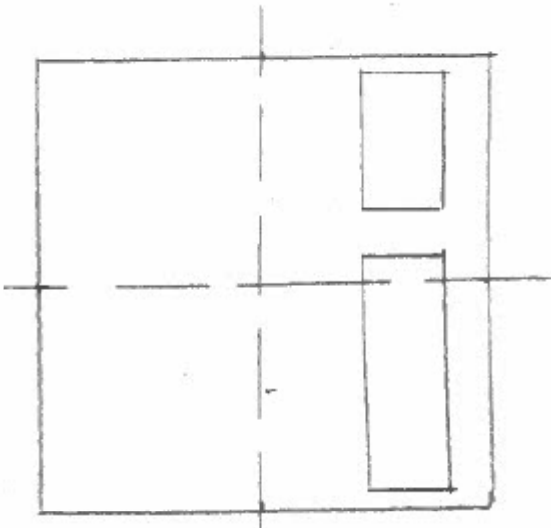

SYMMETRY AND BALANCE

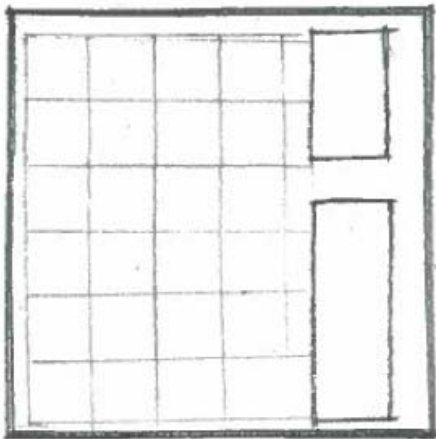

HIERARCHY